

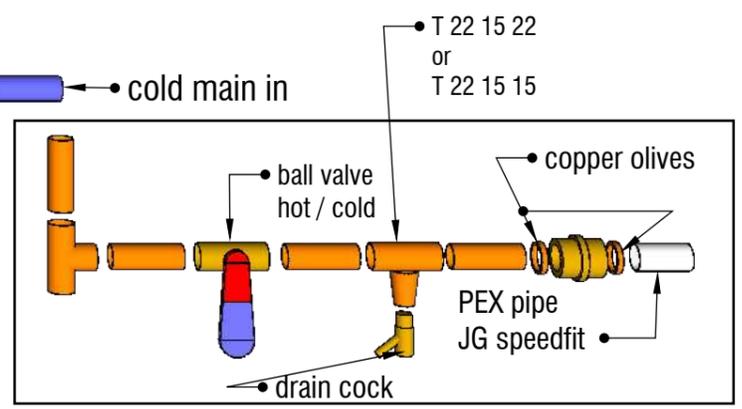



**Page 2**  
**rough 3d idea of layout**  
**missing some parts**

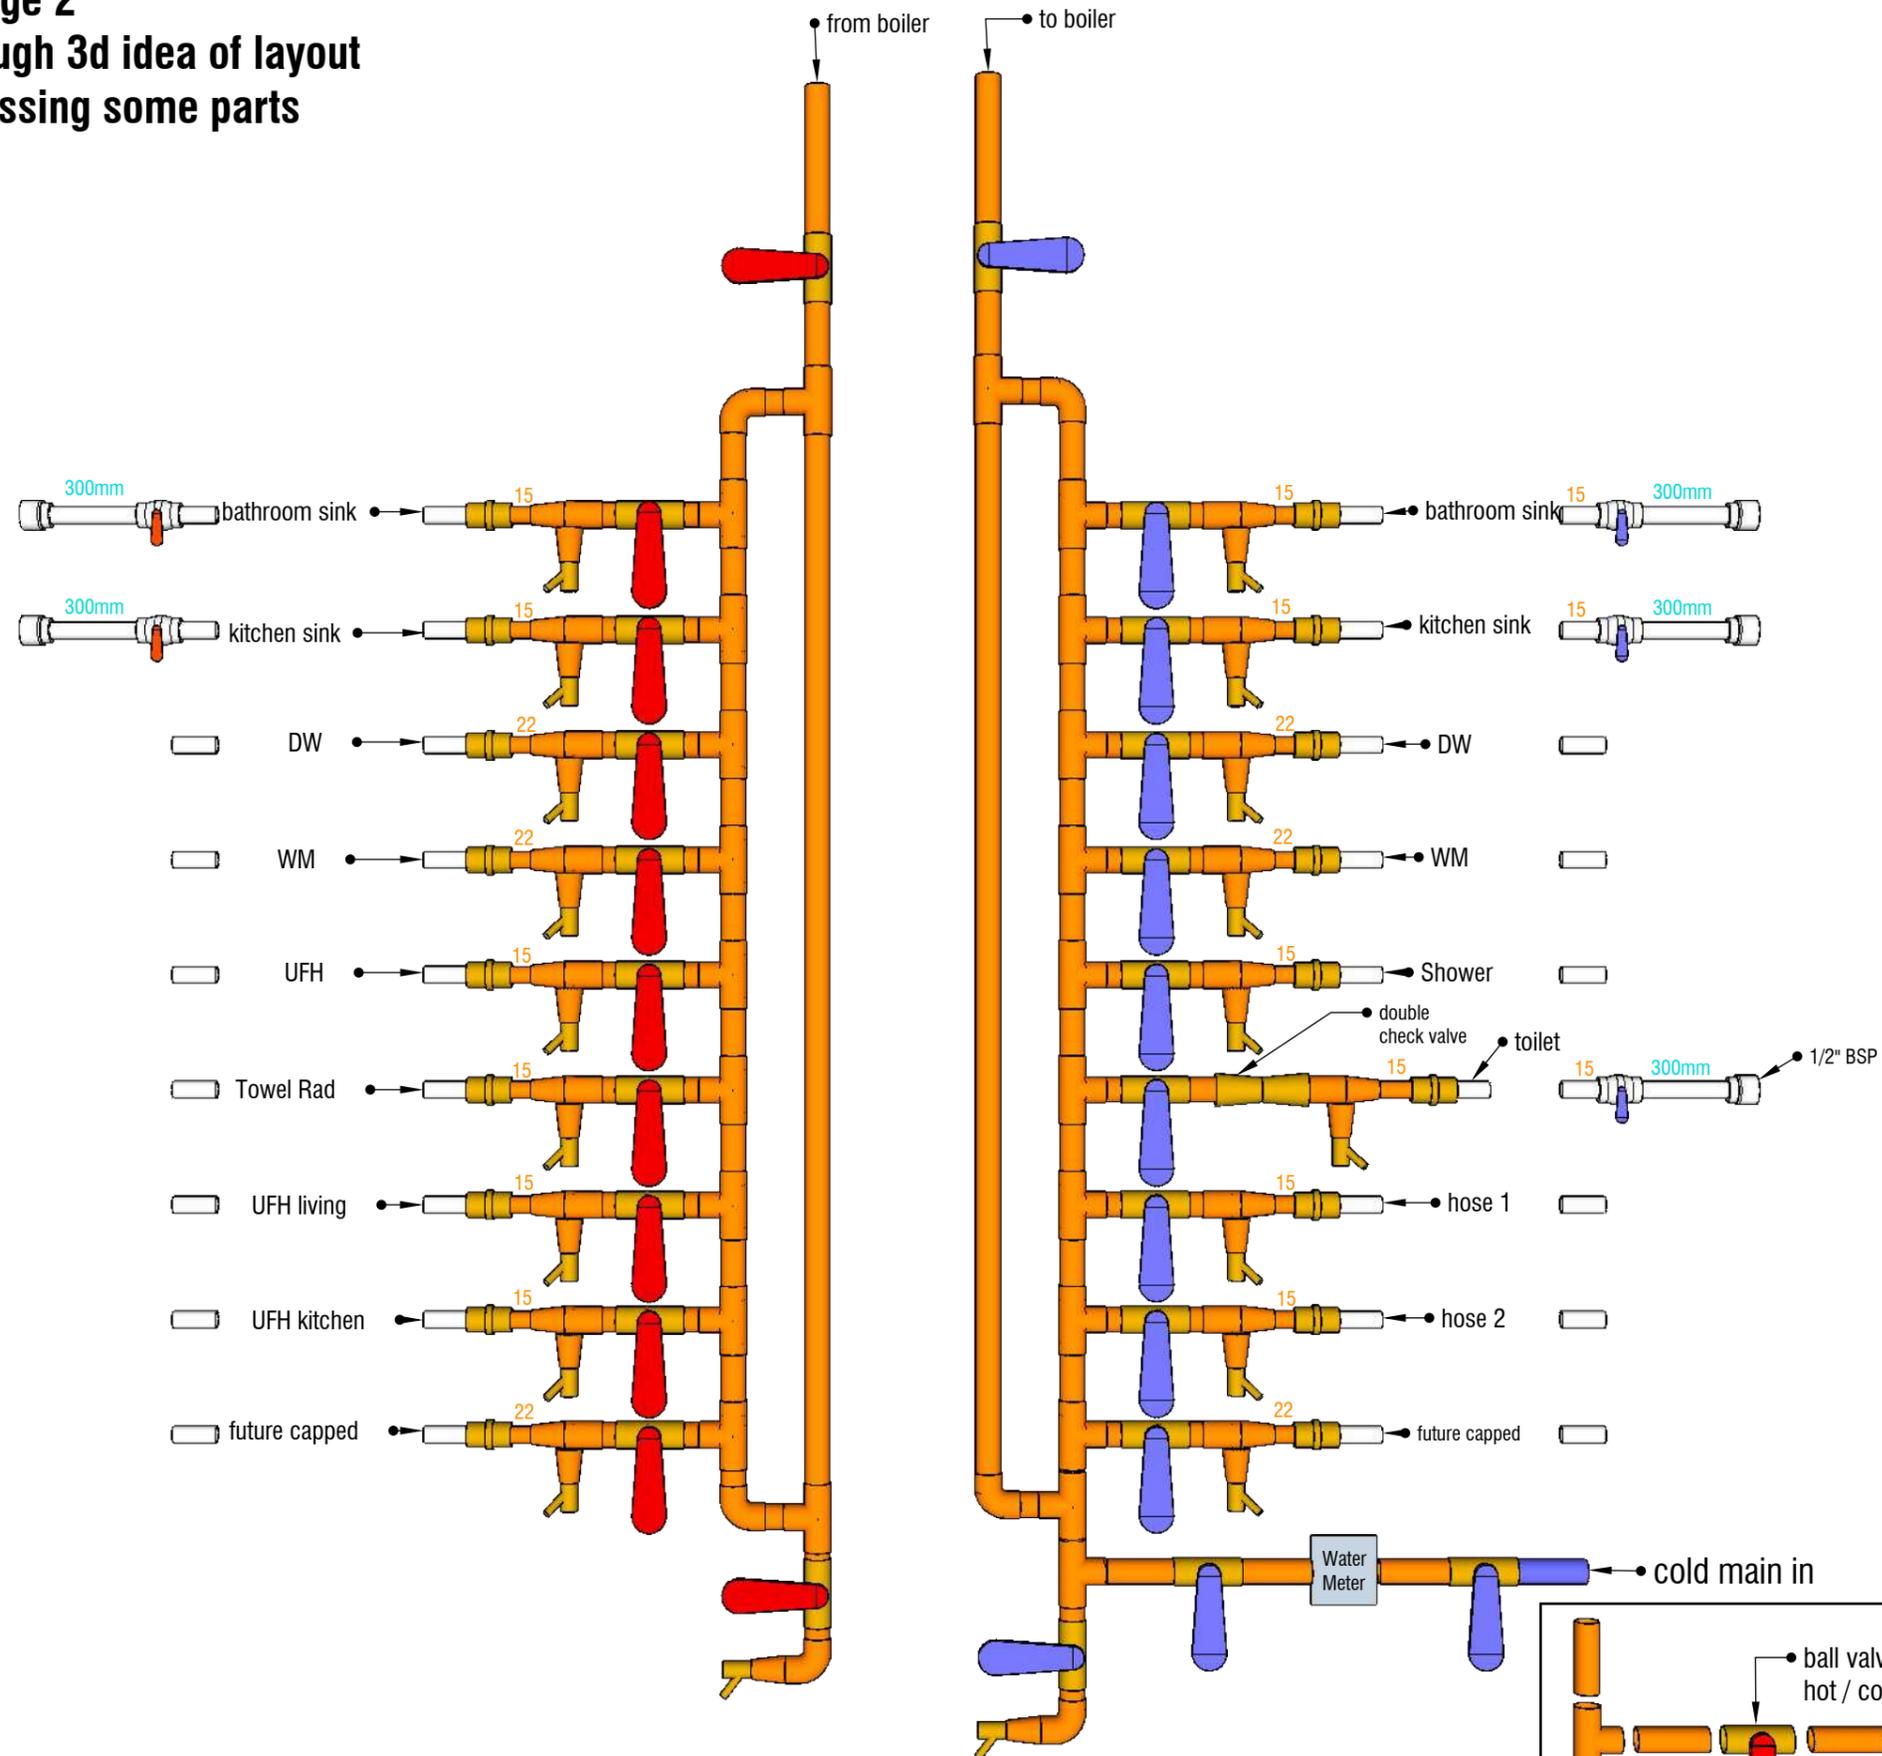


with walls

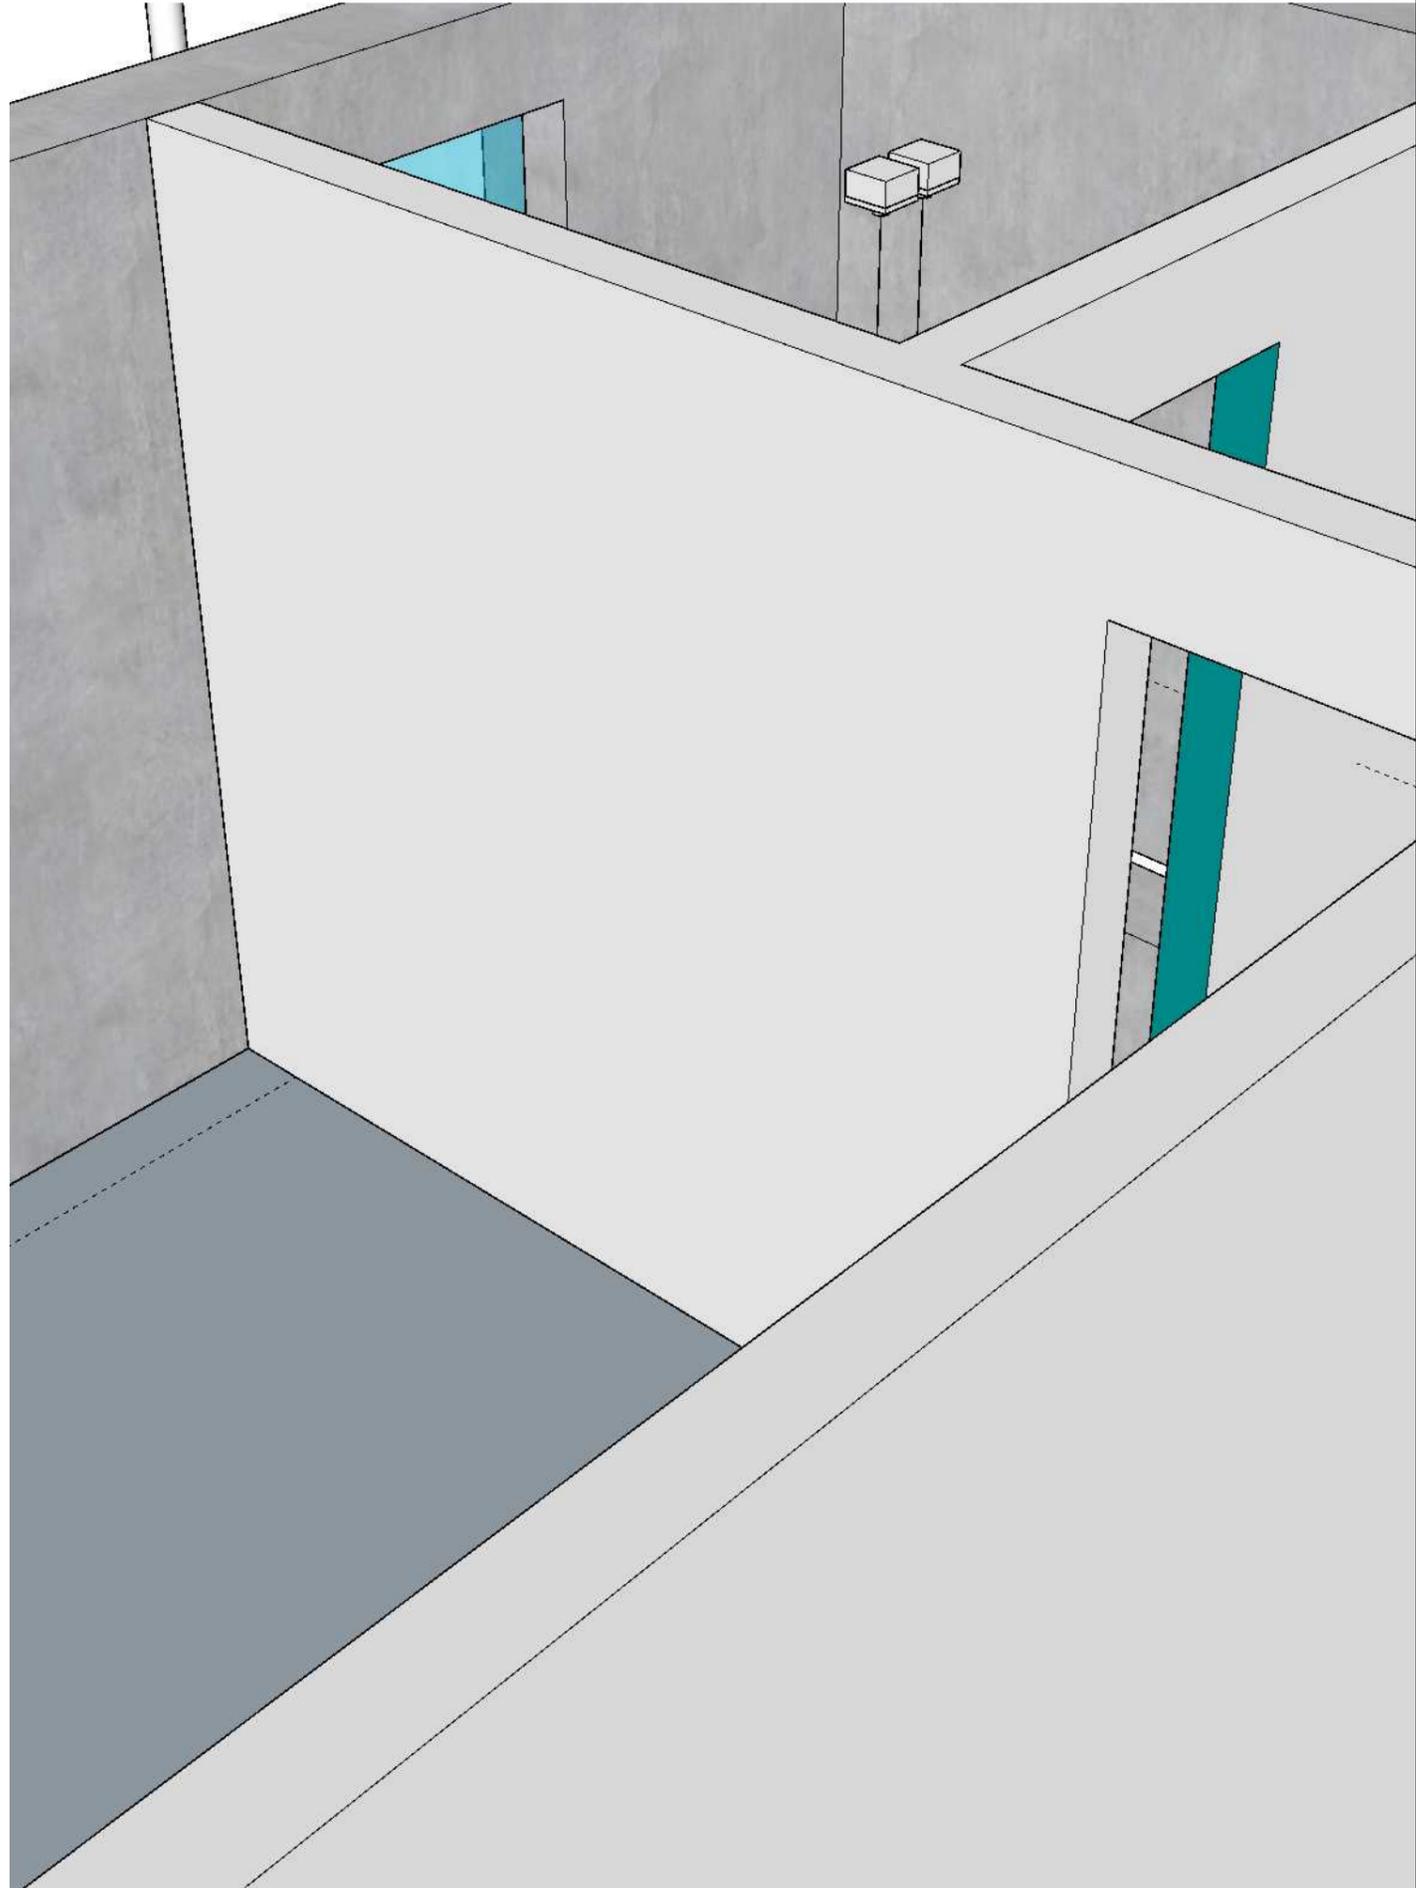



no walls

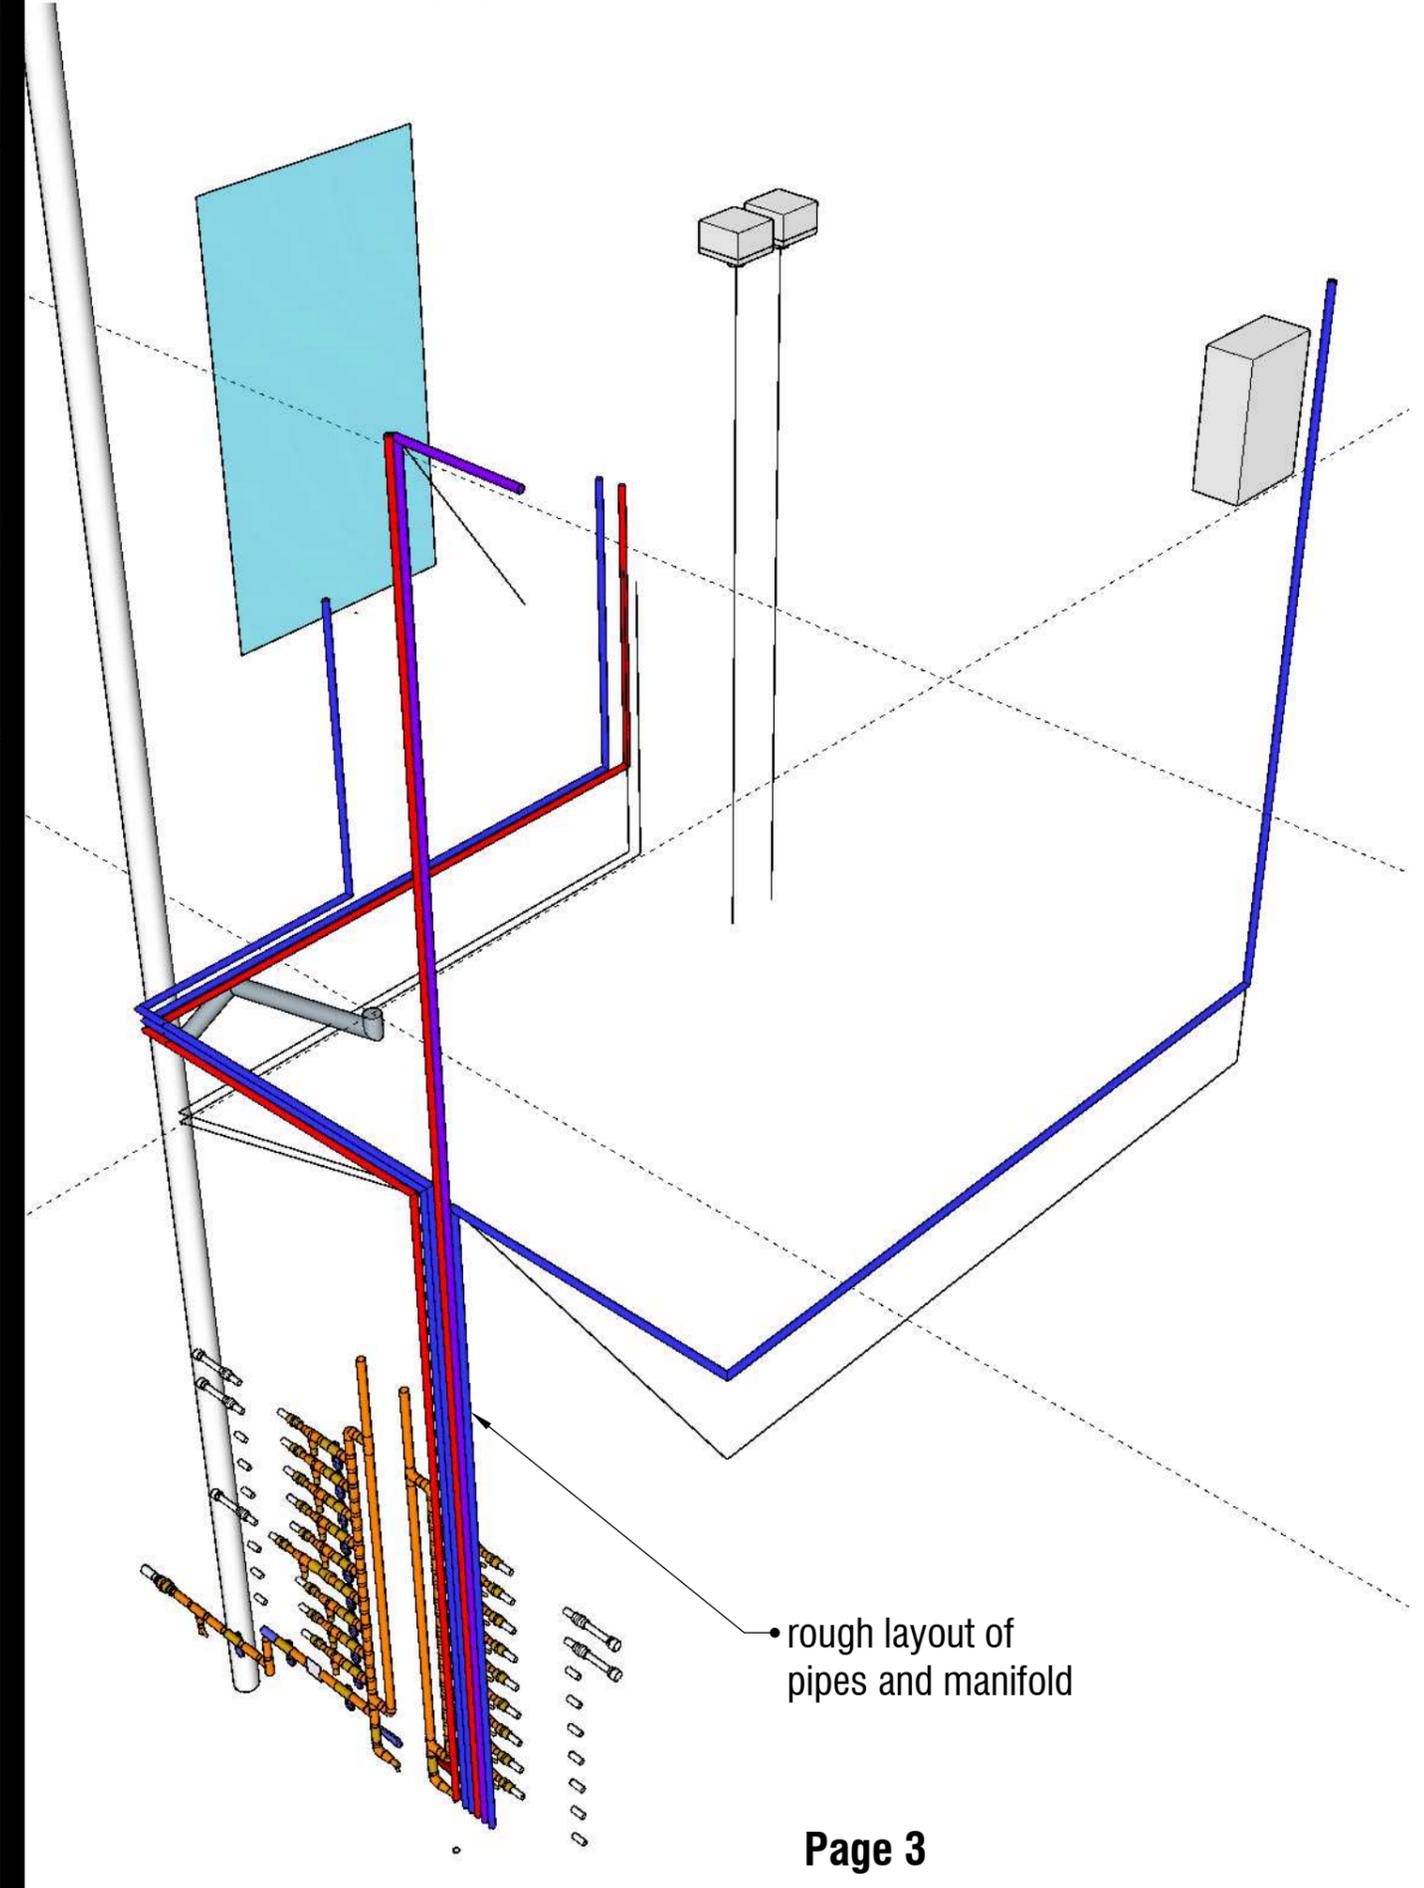


• rough layout of pipes and manifold

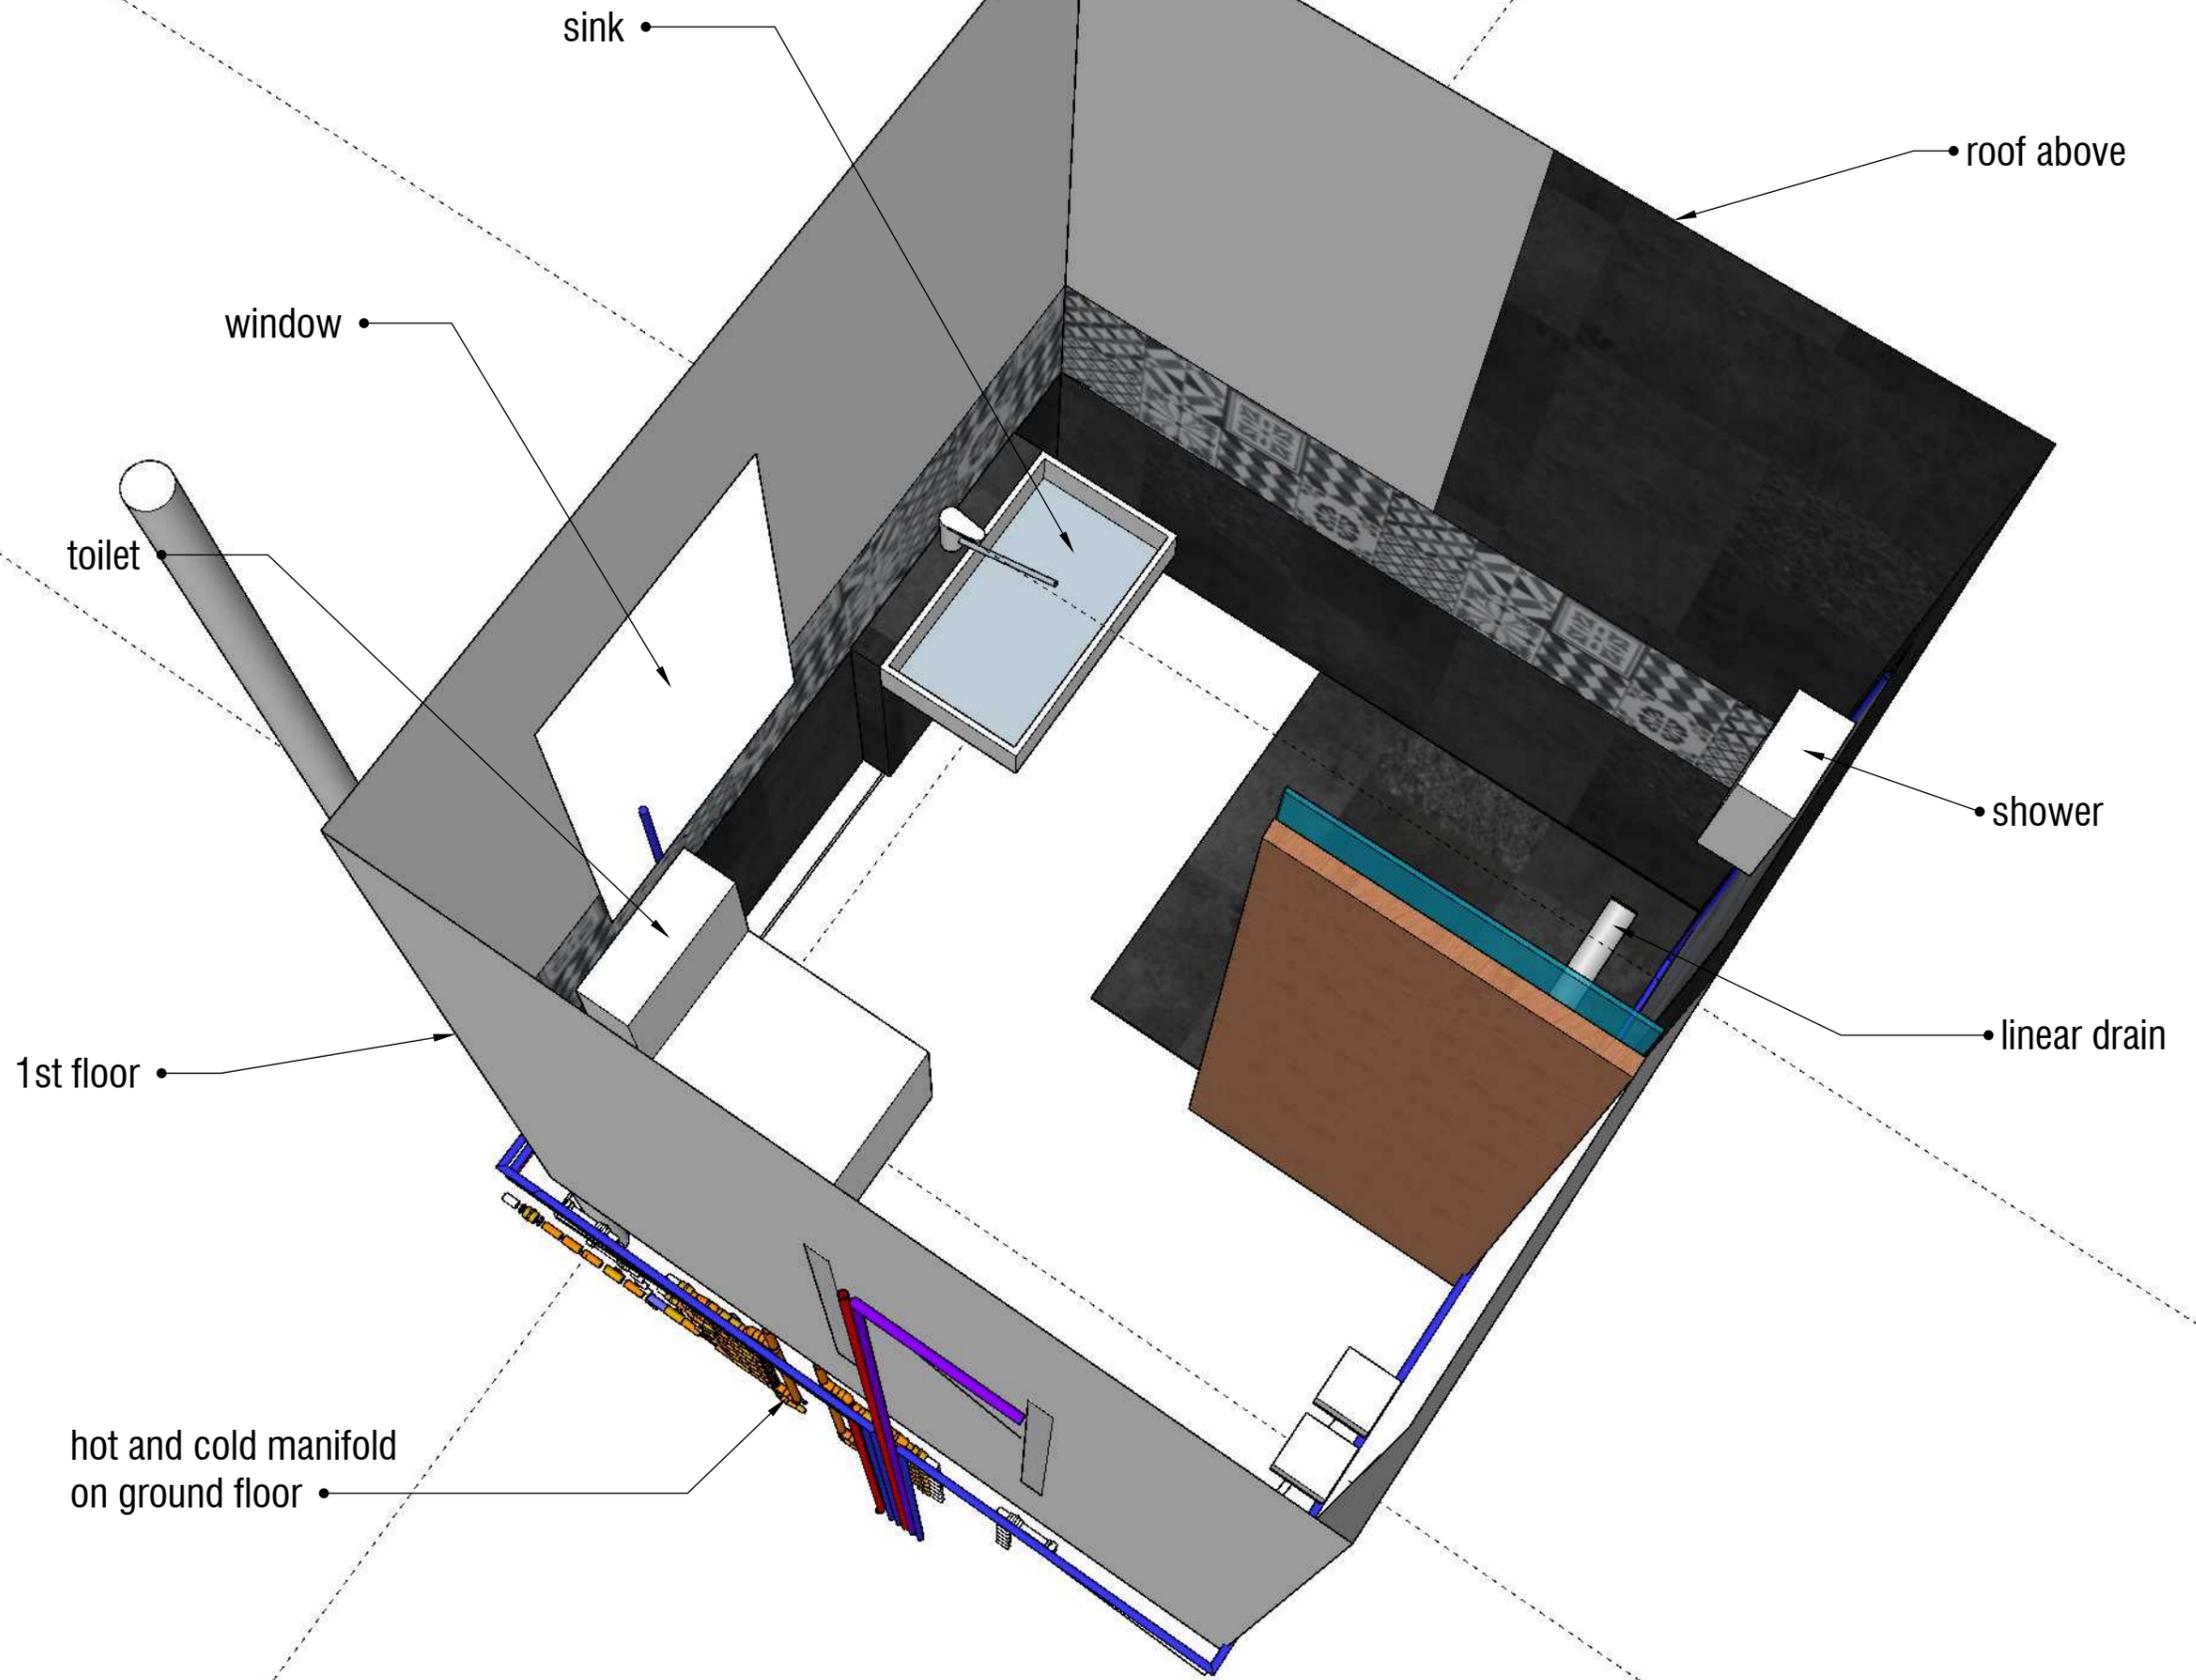

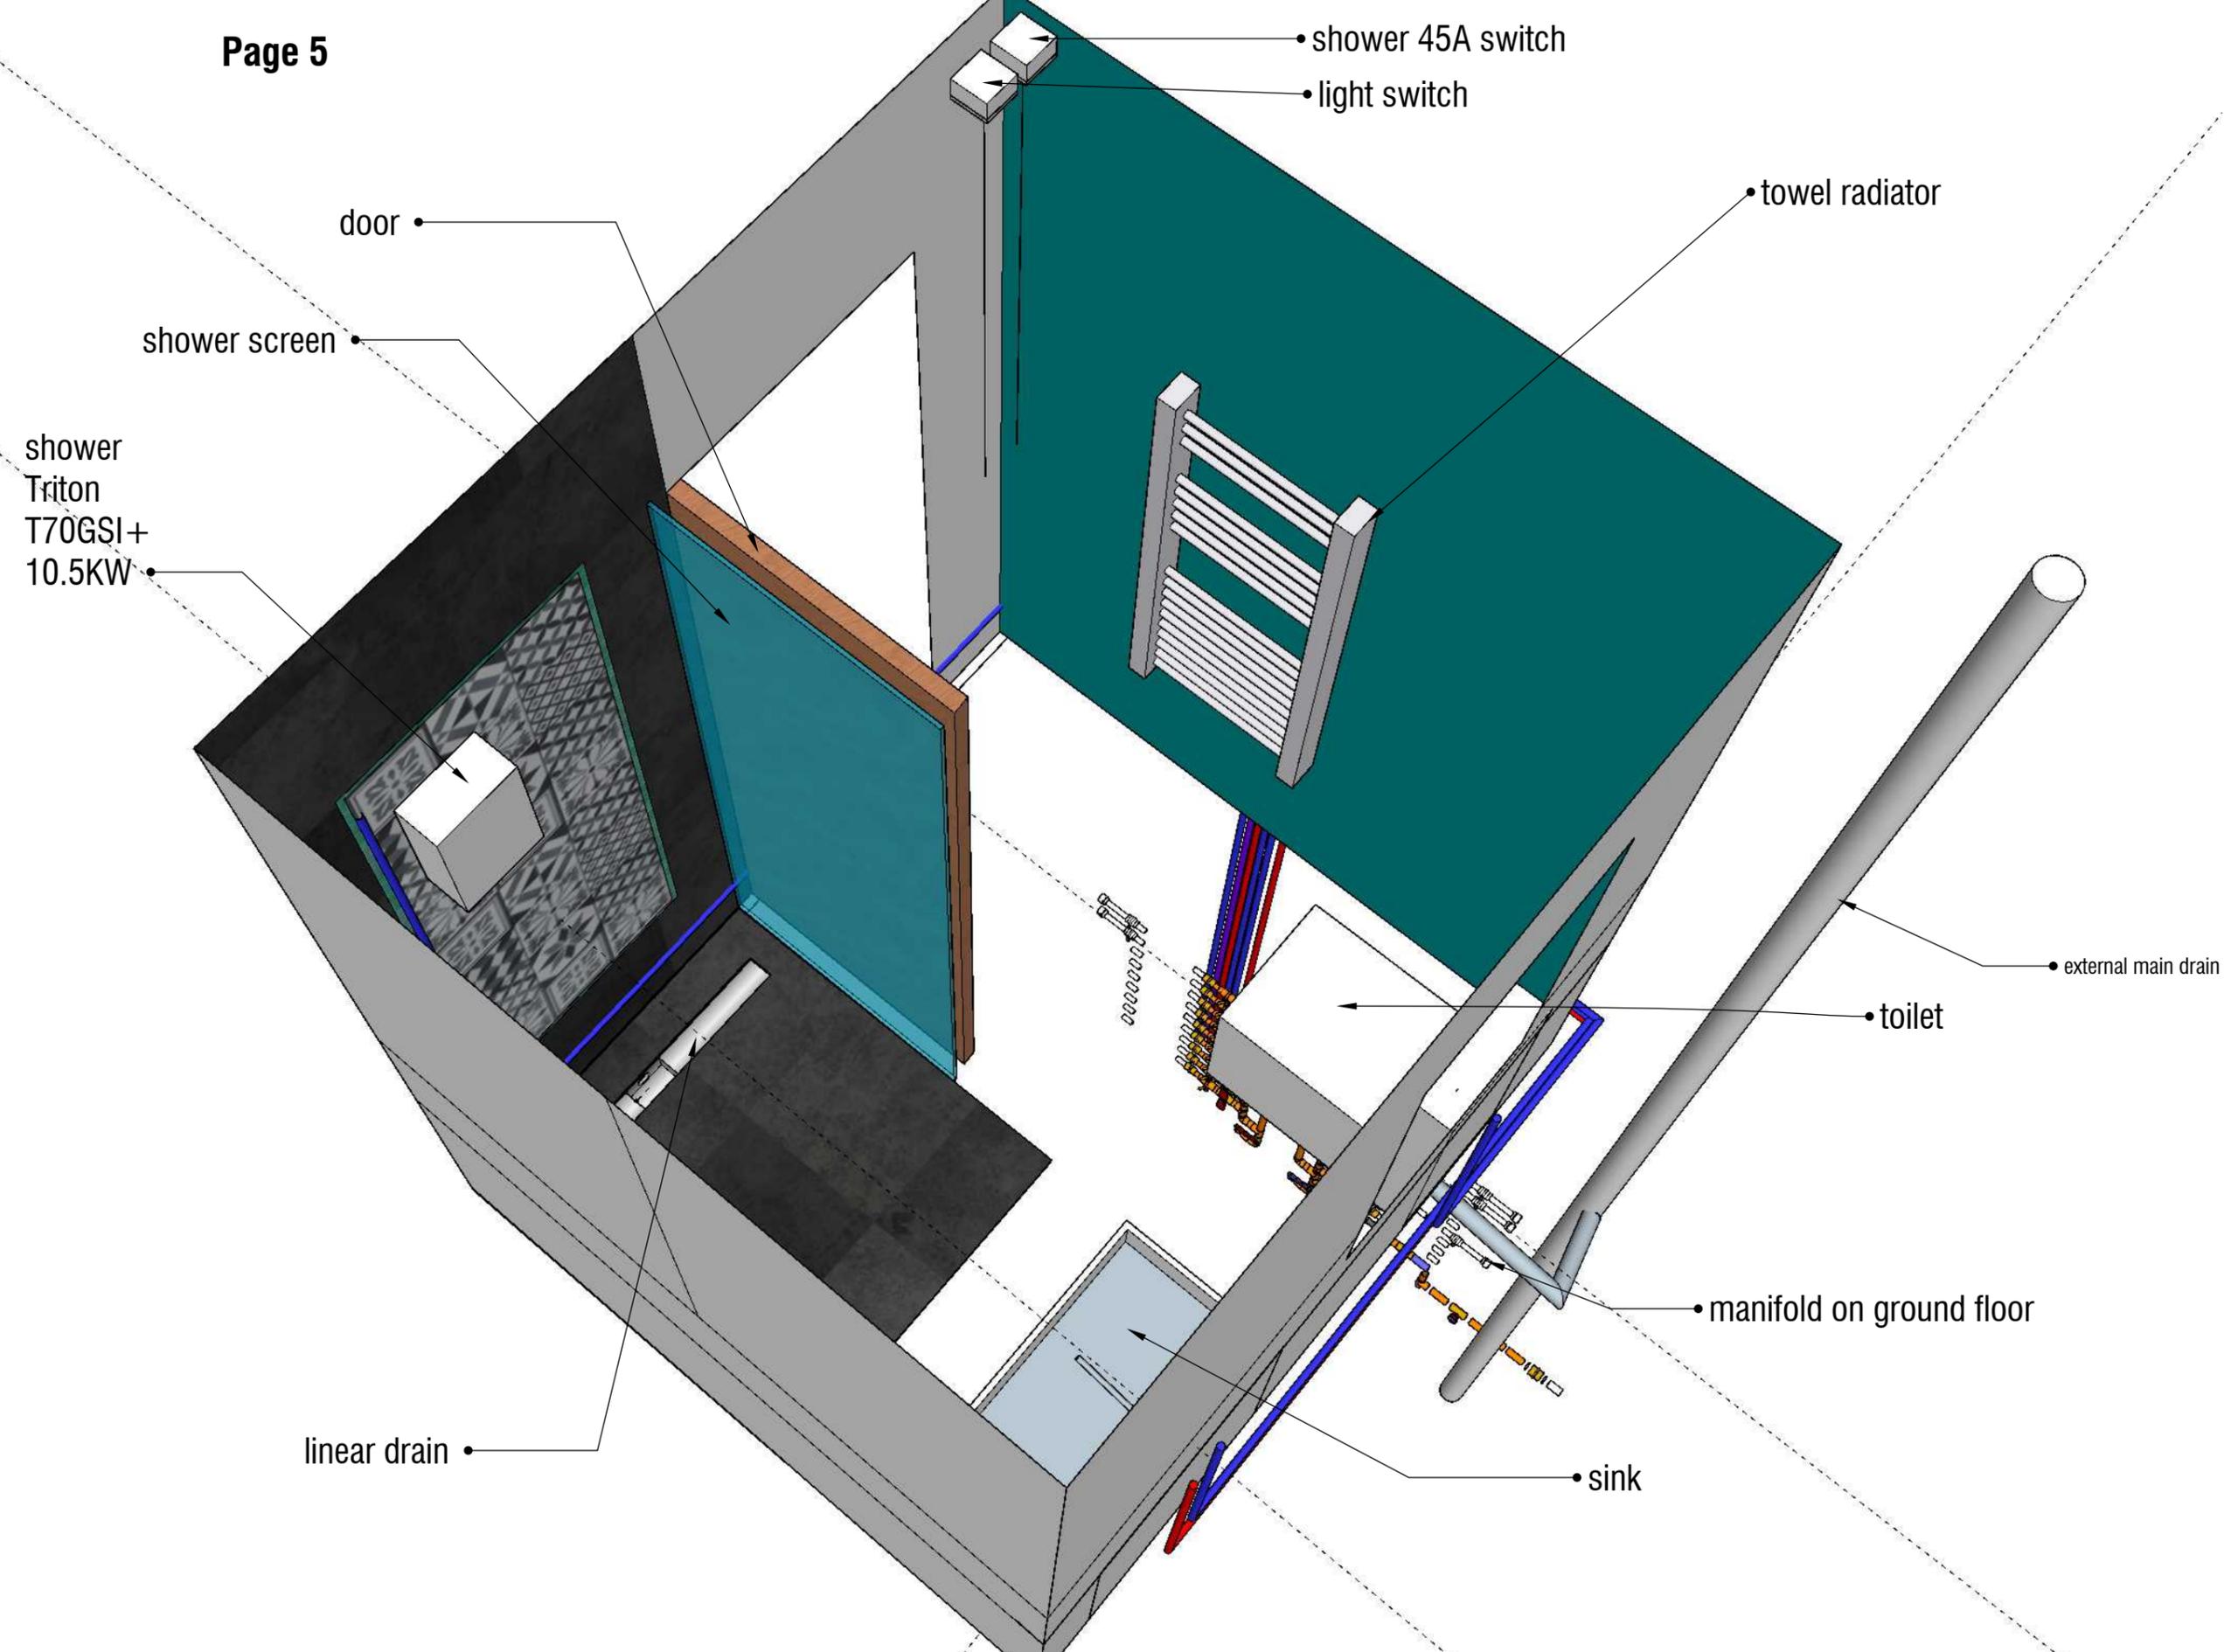

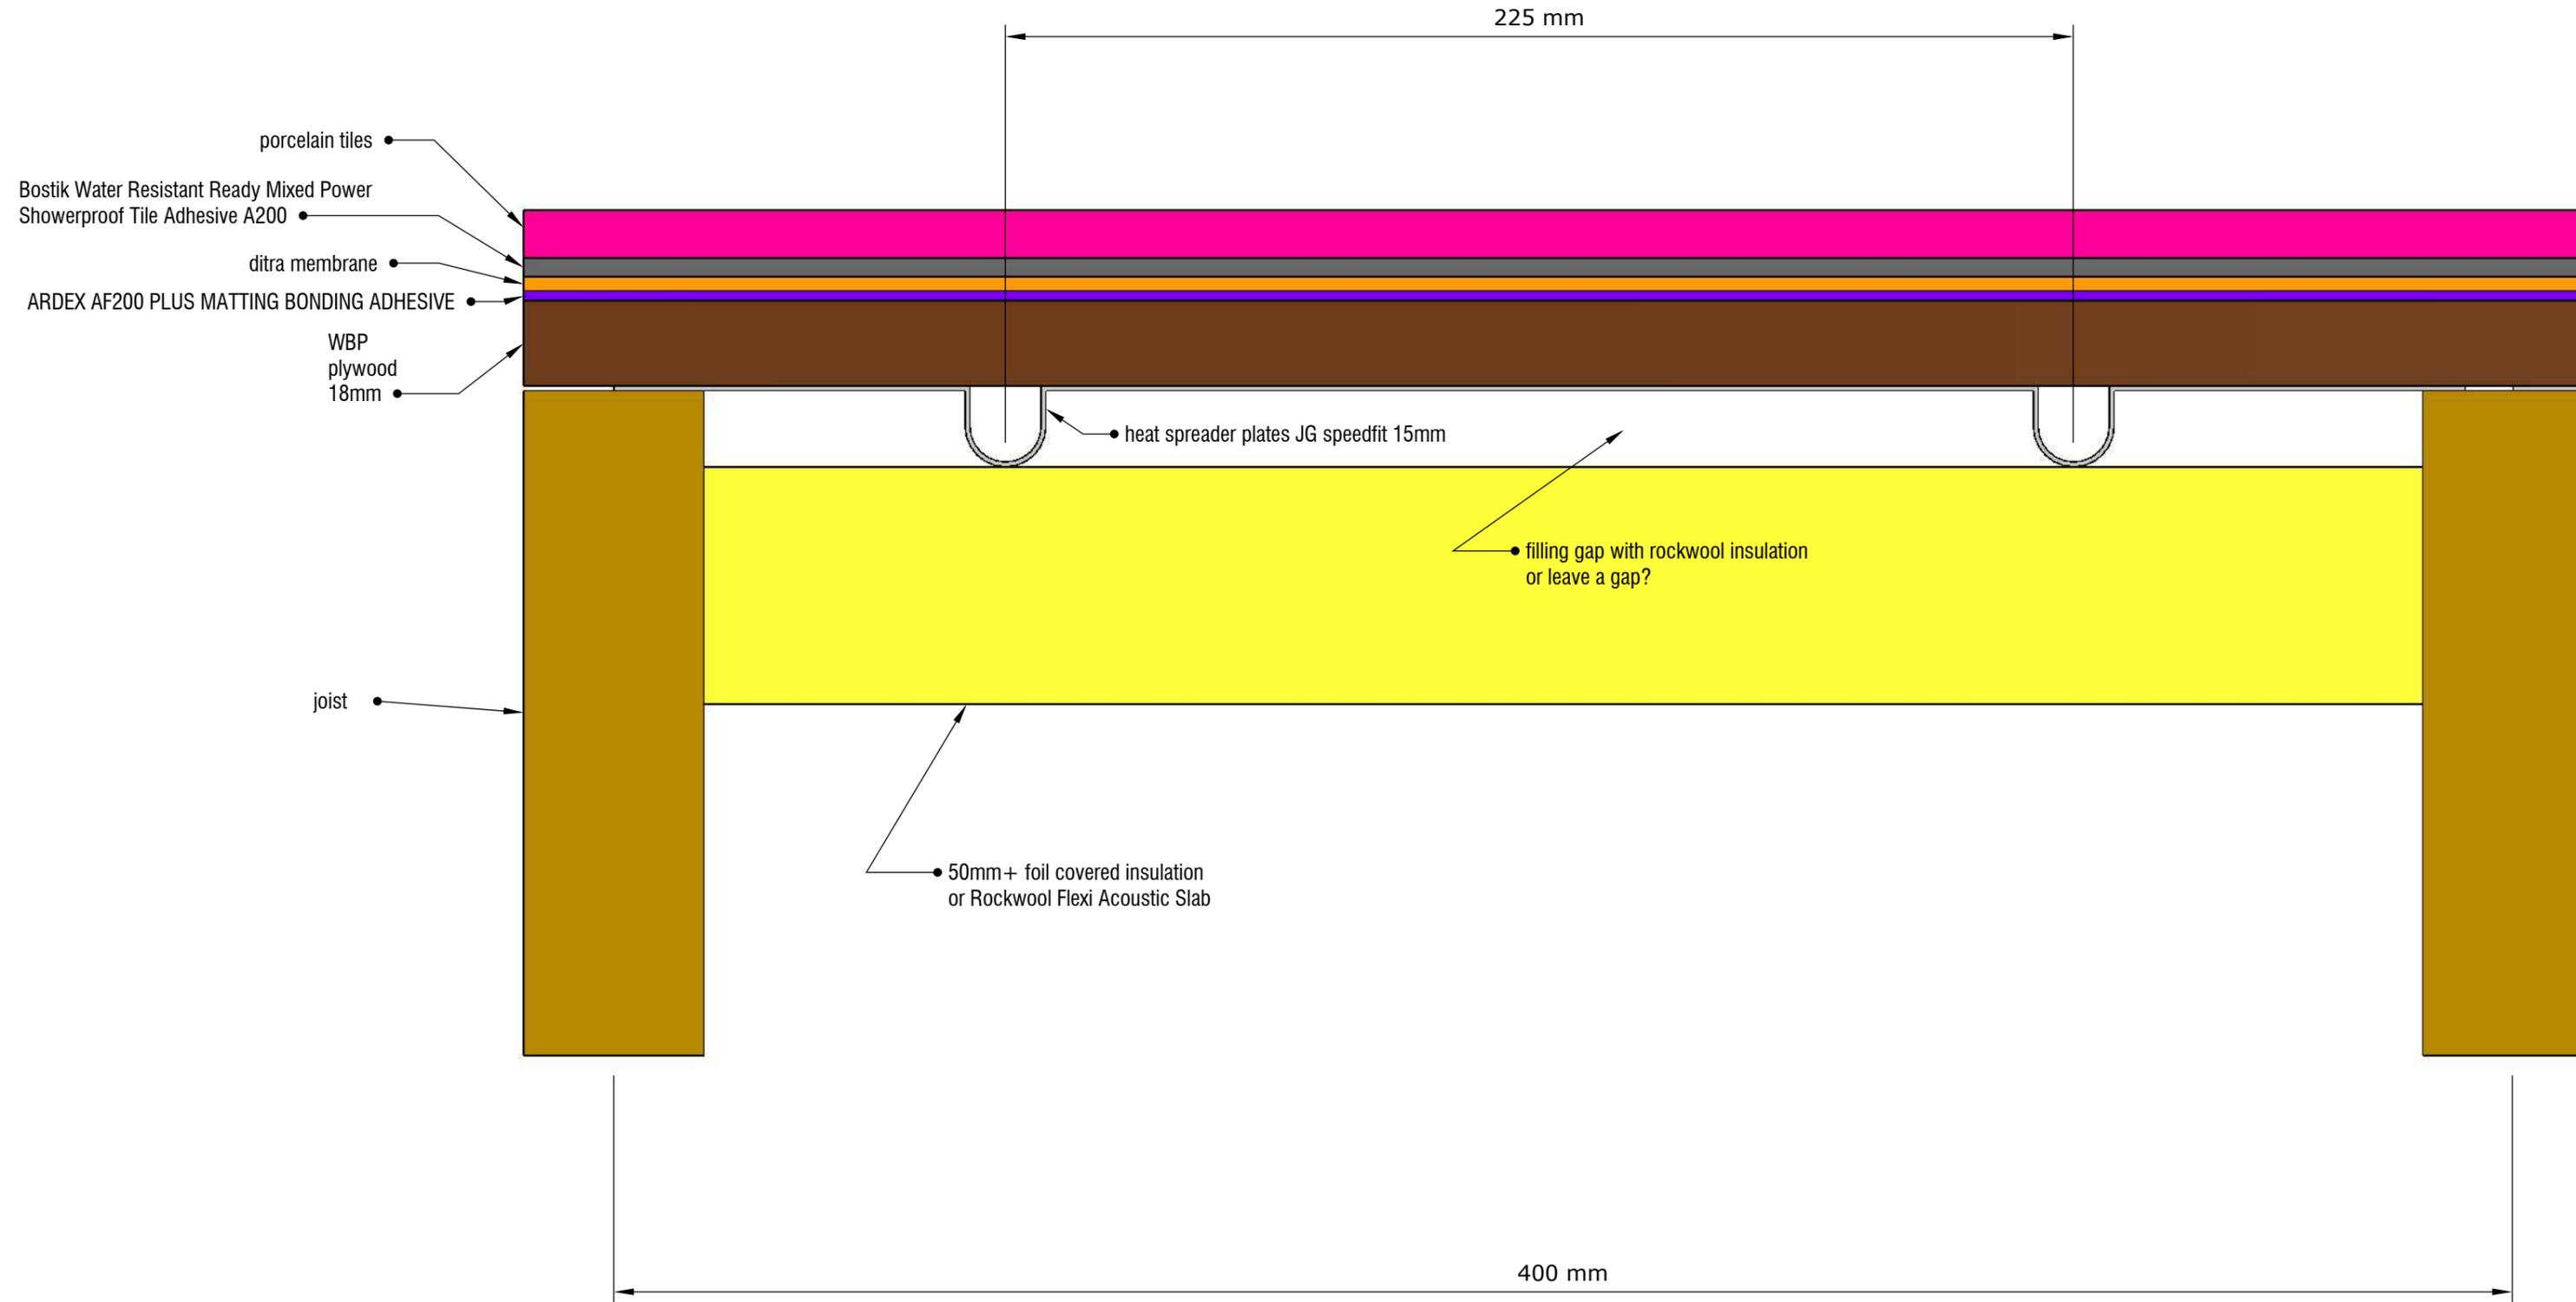

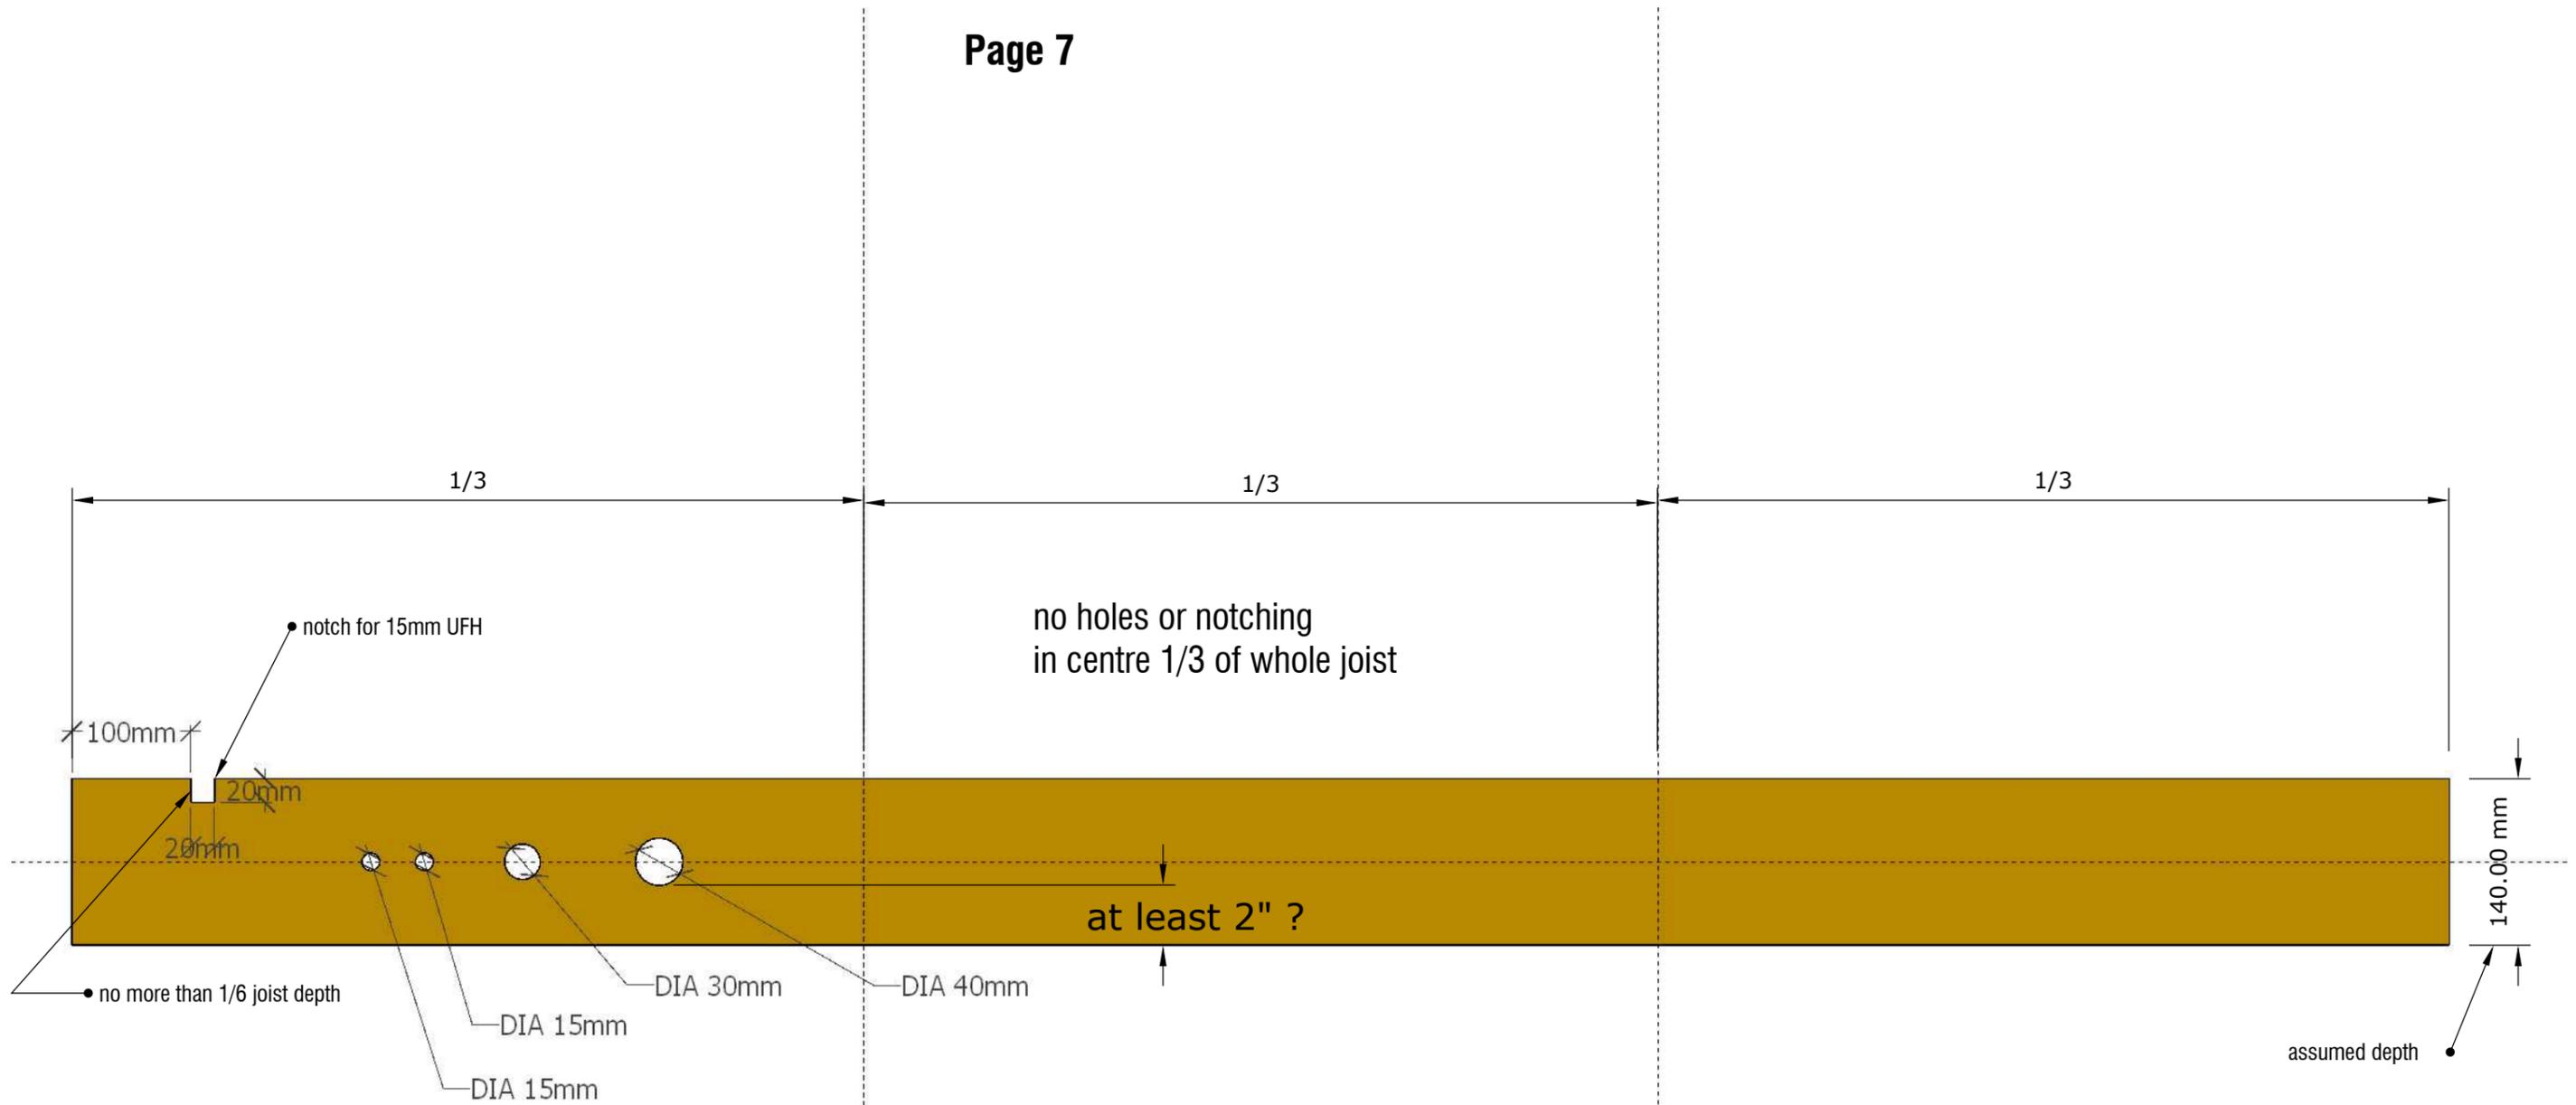

All holes slightly larger to accommodate pipes

I shall always try to run pipes through studs,  
but a few will need to go through joists